


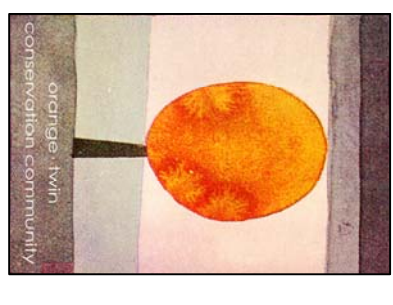

Pagliacci Bros.

Design & build co. LLC

410 MILLARD AVENUE
 ATHENS, GA. 30606
 TEL. 706.254.4695
 johndazzo@earthlink.net
 Design Team: Laura Carter/John d'Azzo



CONSULTANTS:

WALTER G. GEORGE SOIL CONSULTANTS, INC.
 PO BOX 280
 HIGH SCHOOLS, GA 30645
 TEL: 706-769-5438
 WALTER G. GEORGE

LAND SURVEYOR:

WOODS & CHASTAIN SURVEYORS, INC.
 125 SMITHONIA ROAD
 WINTERVILLE, GA 30683
 TEL: 706-742-8976
 RAY WOODS

OWNER:

ORANGE TWIN CONSERVATION COMMUNITY, LLC
 475 FOREST ROAD
 ATHENS, GA 30605
 TEL: 706-353-3455
 LAURA CARTER


ORANGE TWIN C.C.
 255 NOKETCHEE CREEK ROAD
 ATHENS, GA 30601

NOKETCHEE CREEK RD SITE PLAN
 25 ACRES

PROJECT NUMBER: 006
ISSUED: 09.29.06
DRAWN BY: JOHN D'AZZO
CHECKED BY: LAURA CARTER
FILENAME: OTCC.DWG

A1.3

2006 © PDBDC, LLC. All rights reserved.

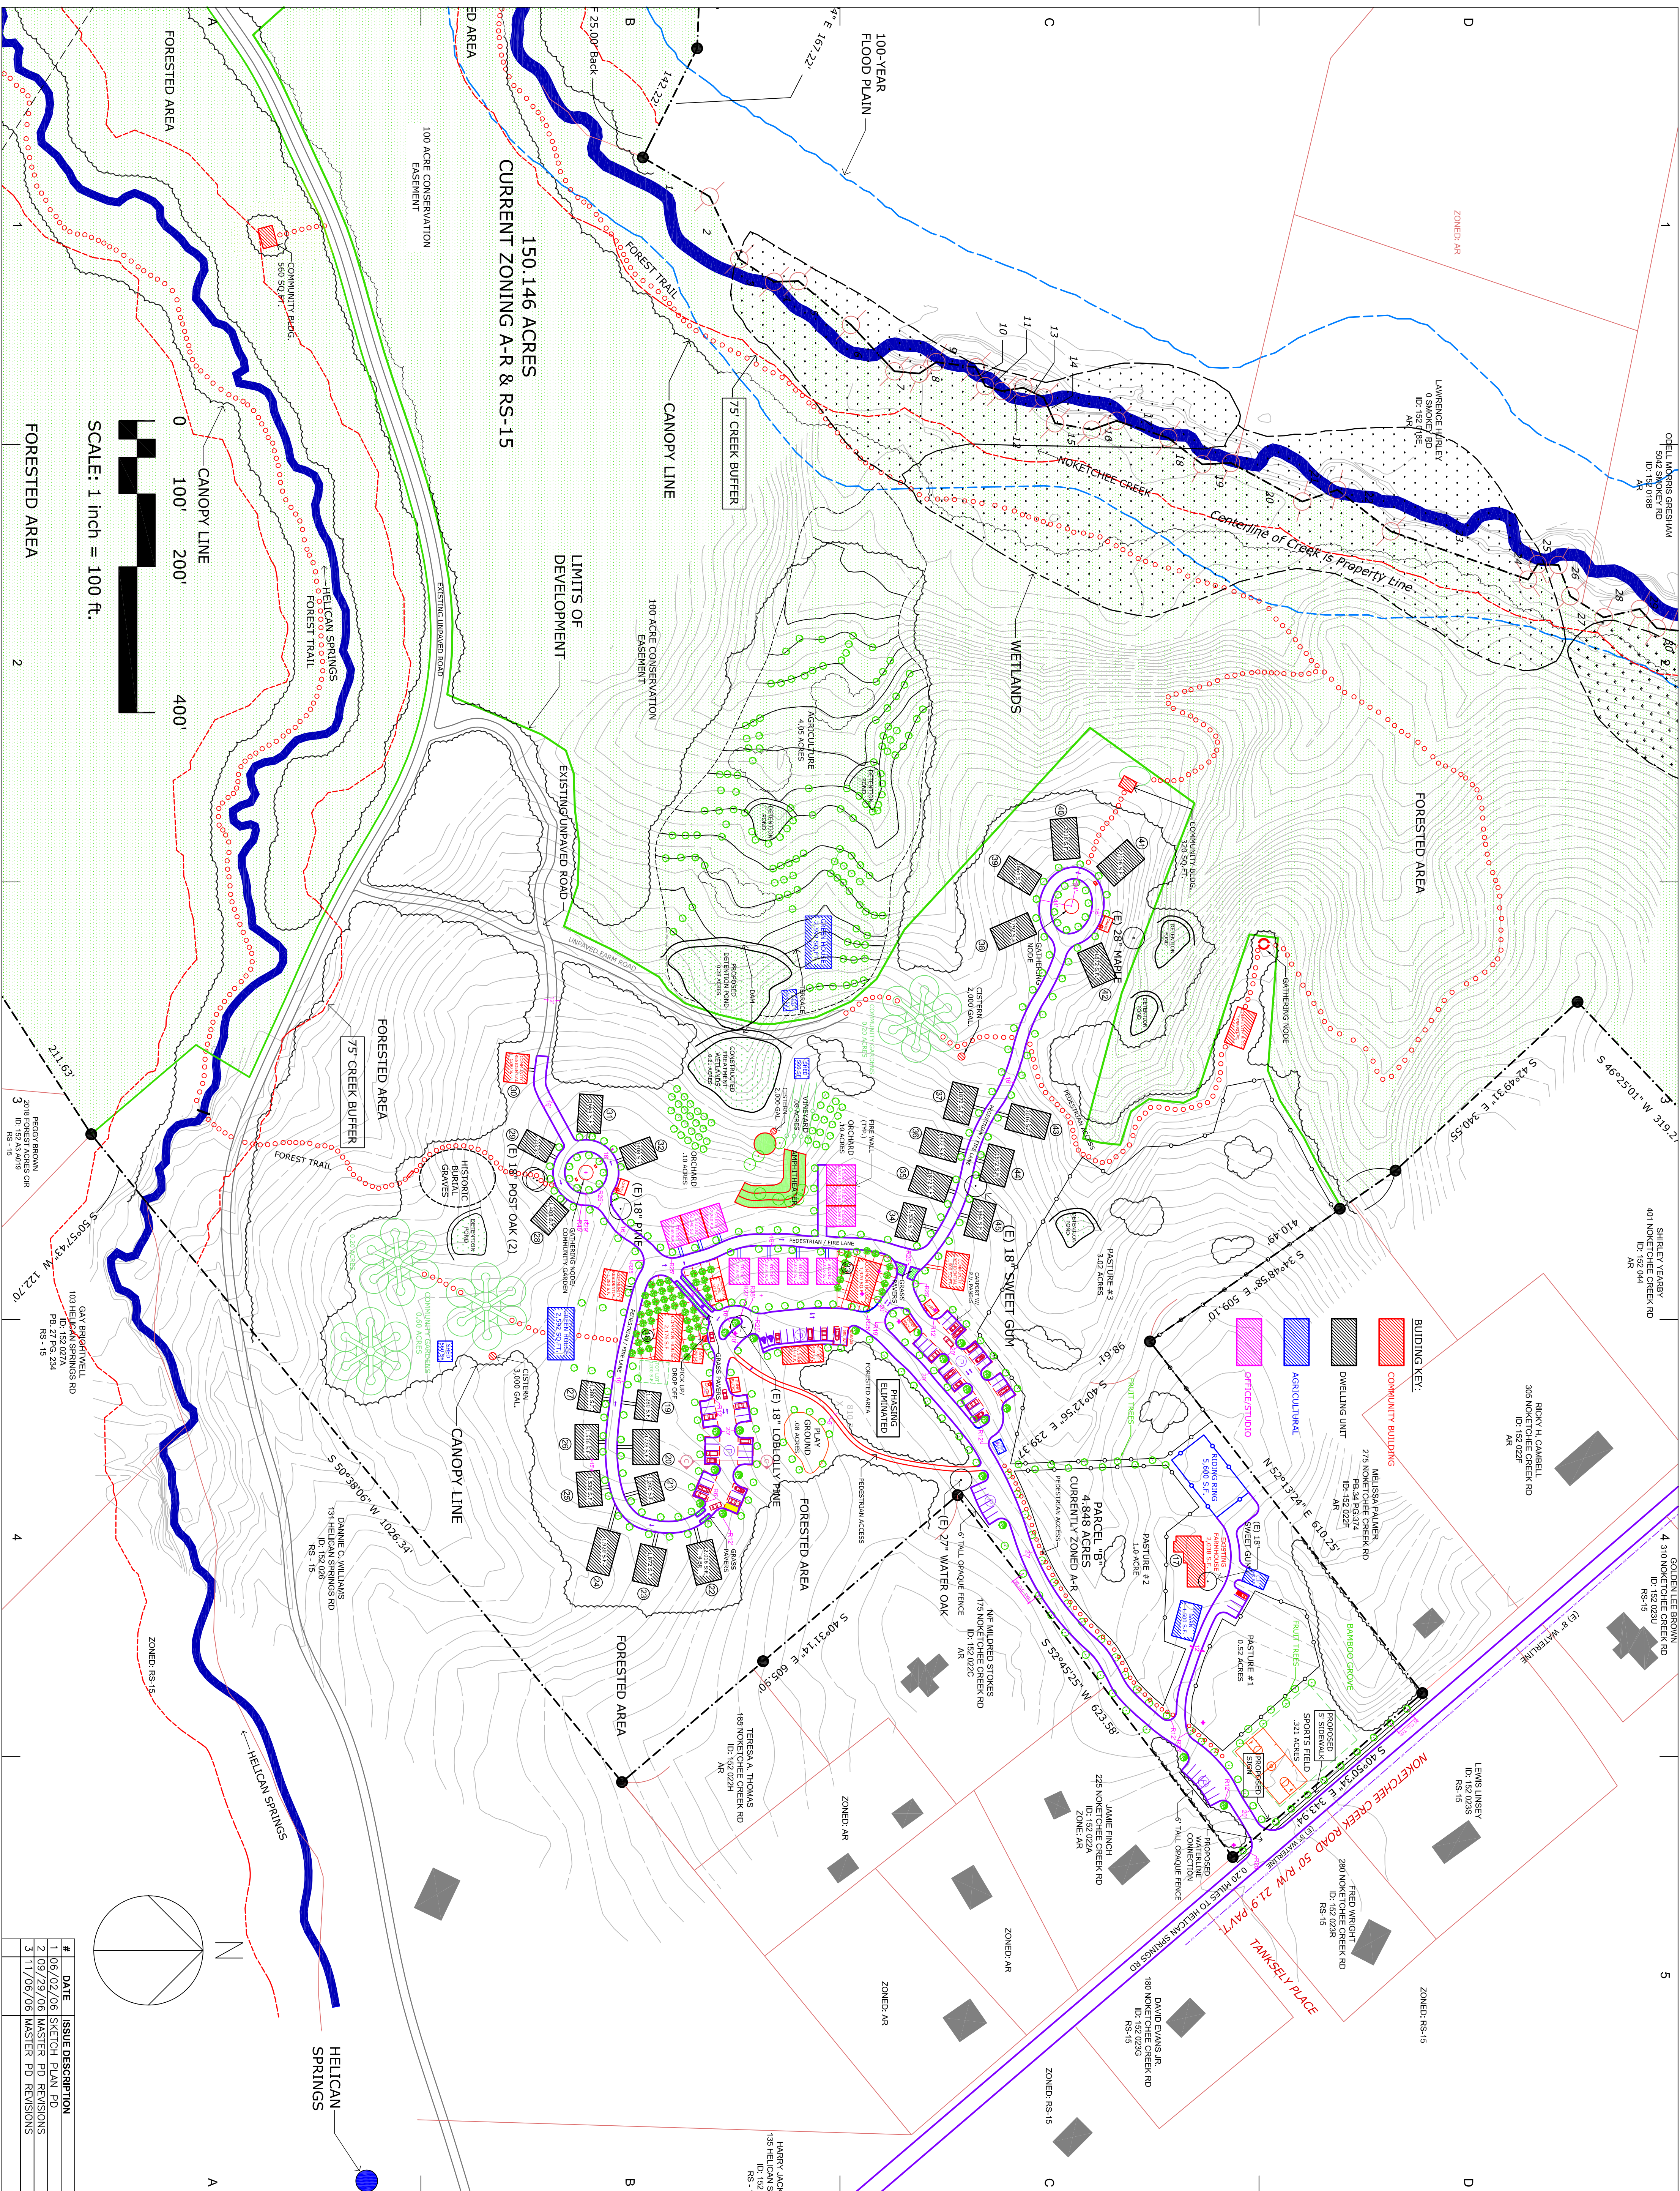

| # | DATE | ISSUE DESCRIPTION |
|---|----------|---------------------|
| 1 | 06/02/06 | SKETCH PLAN PD |
| 2 | 09/29/06 | MASTER PD REVISIONS |
| 3 | 11/06/06 | MASTER PD REVISIONS |